


COOLER WALL BASE DETAIL

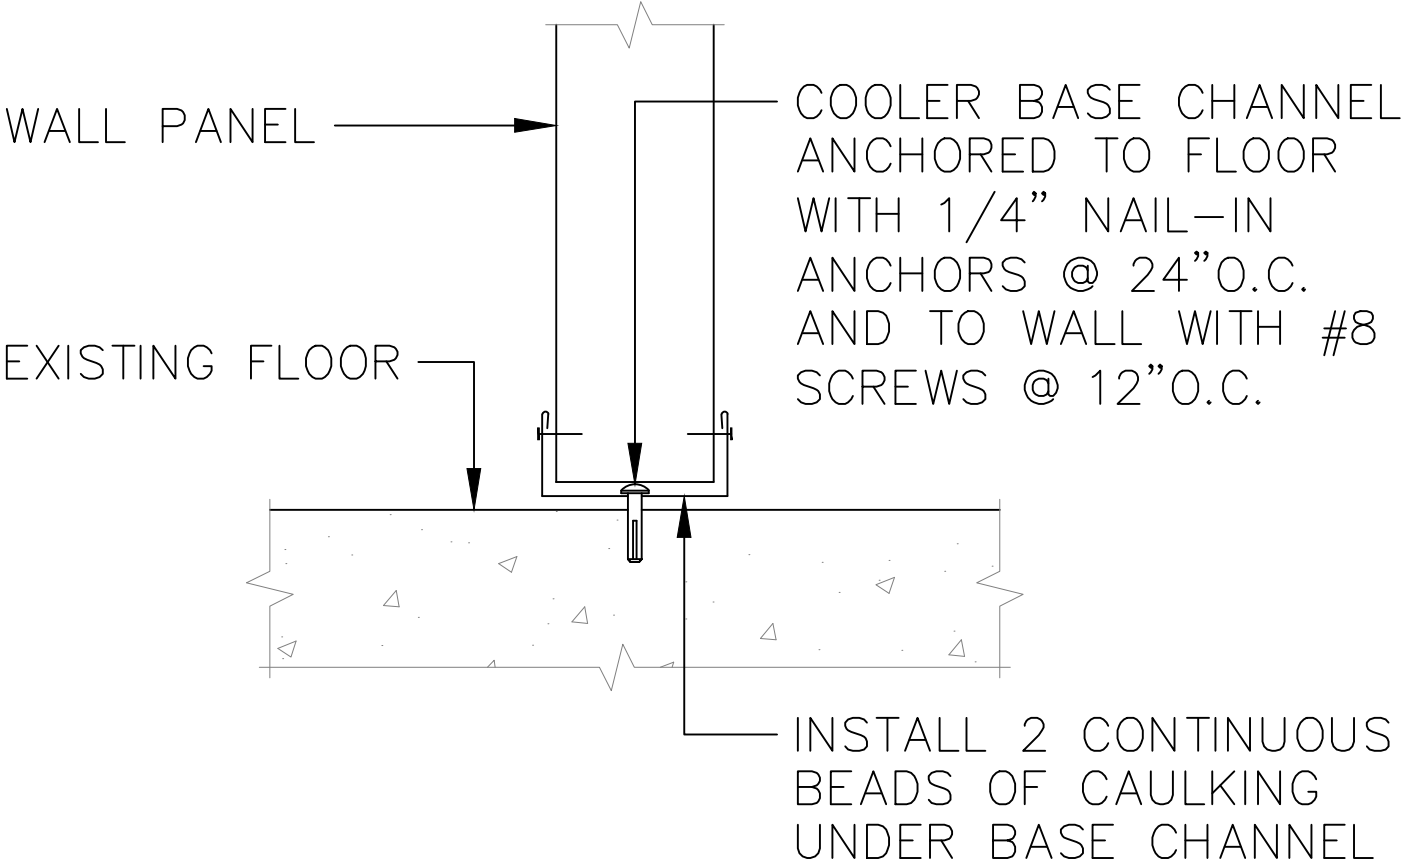

COLDMATIC™
BUILDING SYSTEMS

61 Baywood, Etobicoke ON, M9V 3Y8
TEL: 416-744-7600 FAX: 416-744-7601