
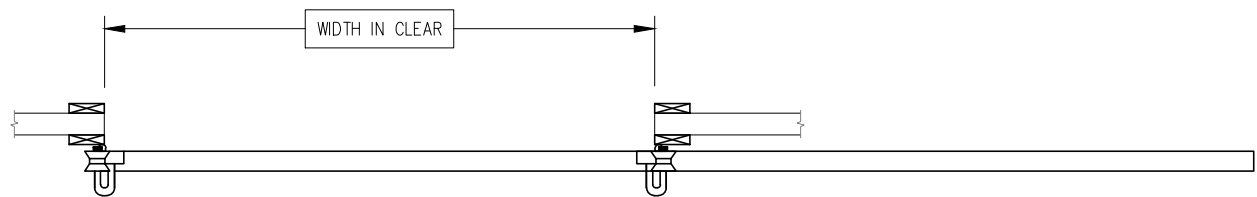
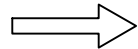


ELECTRIC SLIDING DOOR

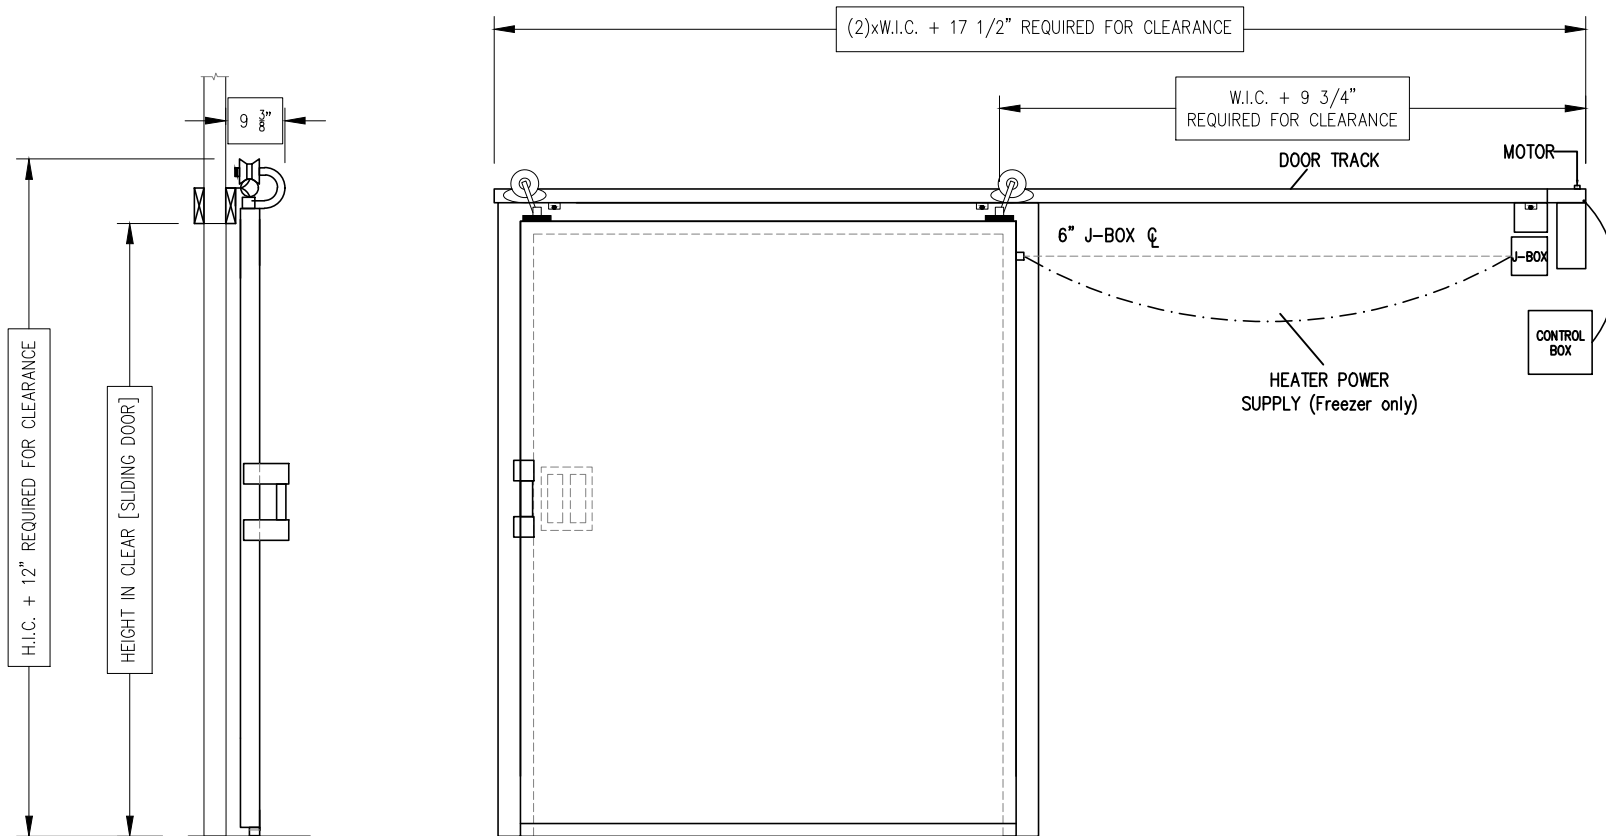

COLDMATICTM
 BUILDING SYSTEMS

61 Baywood, Etobicoke ON, M9V 3Y8
 TEL: 416-744-7600 FAX: 416-744-7601